

Note:

⚠		
⚠		
⚠		
⚠		
⚠		
⚠		
⚠		
⚠		
⚠		
No.:	Date:	Revisions:

Project Title:

Drawing Title:

Audio System  
BLOCK DIAGRAM

Date:2009.09.01


Drawn by:


Designed by:

Scale:NONE

Drawing No:


Sheet No:

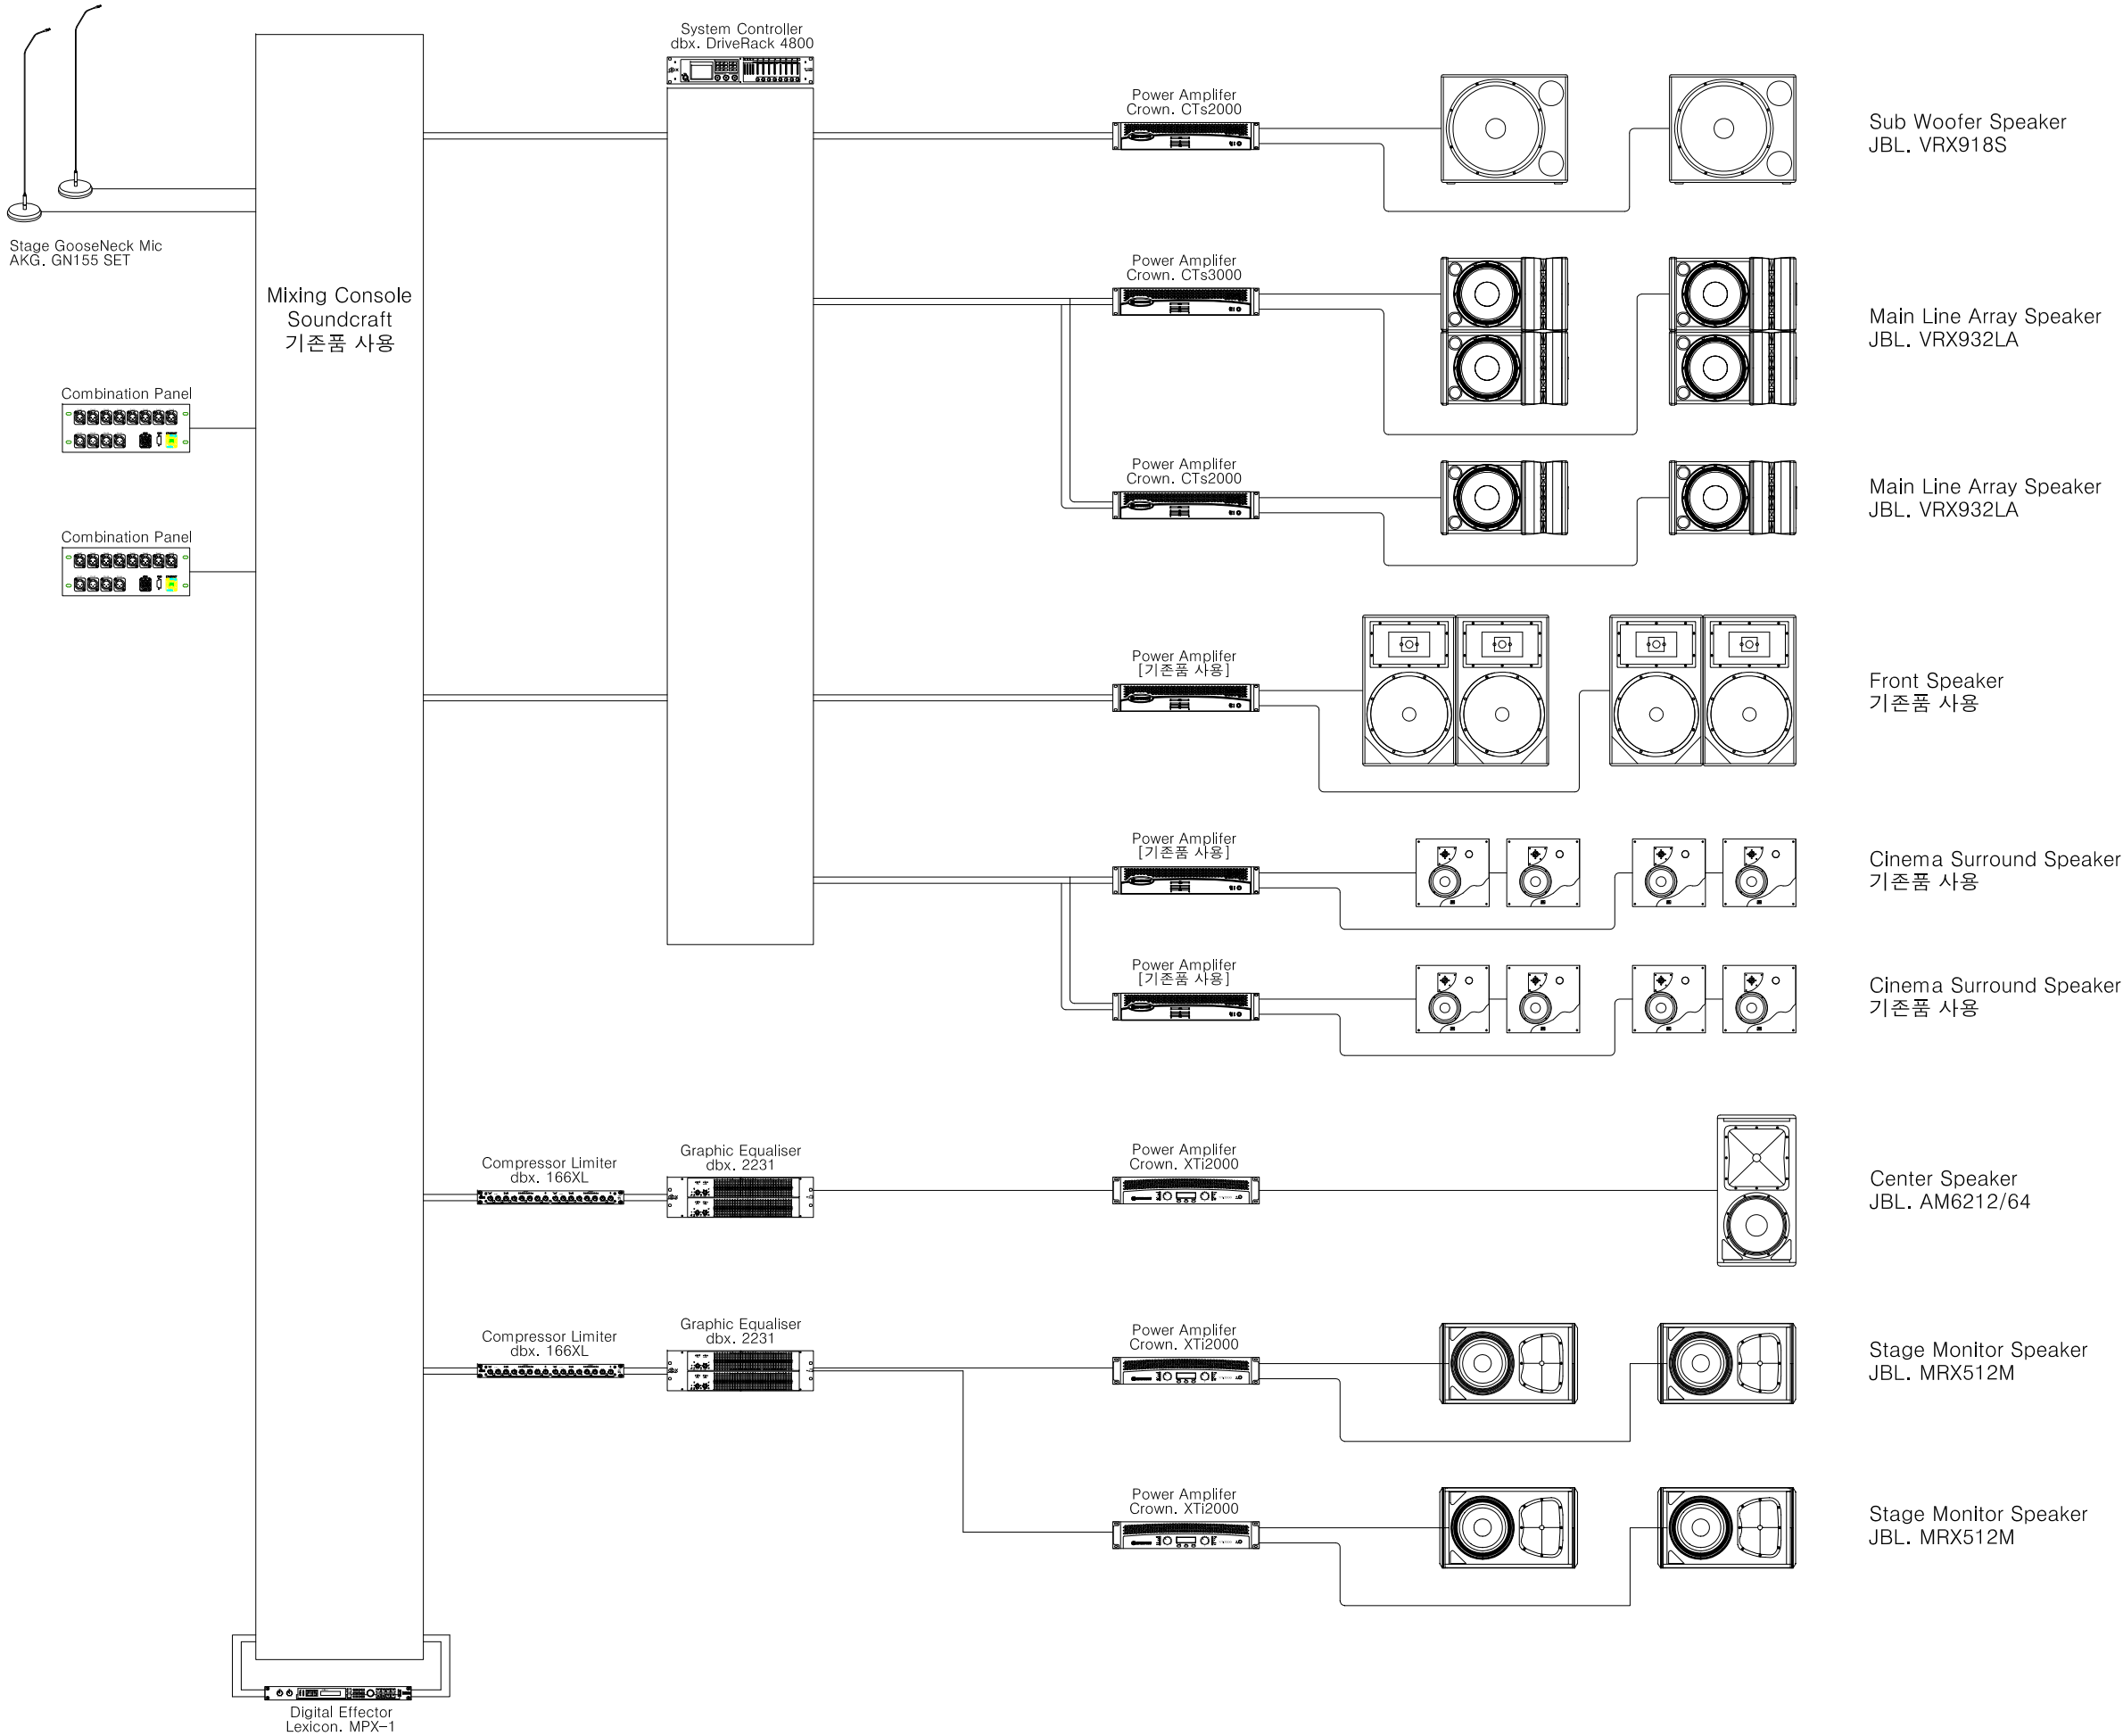

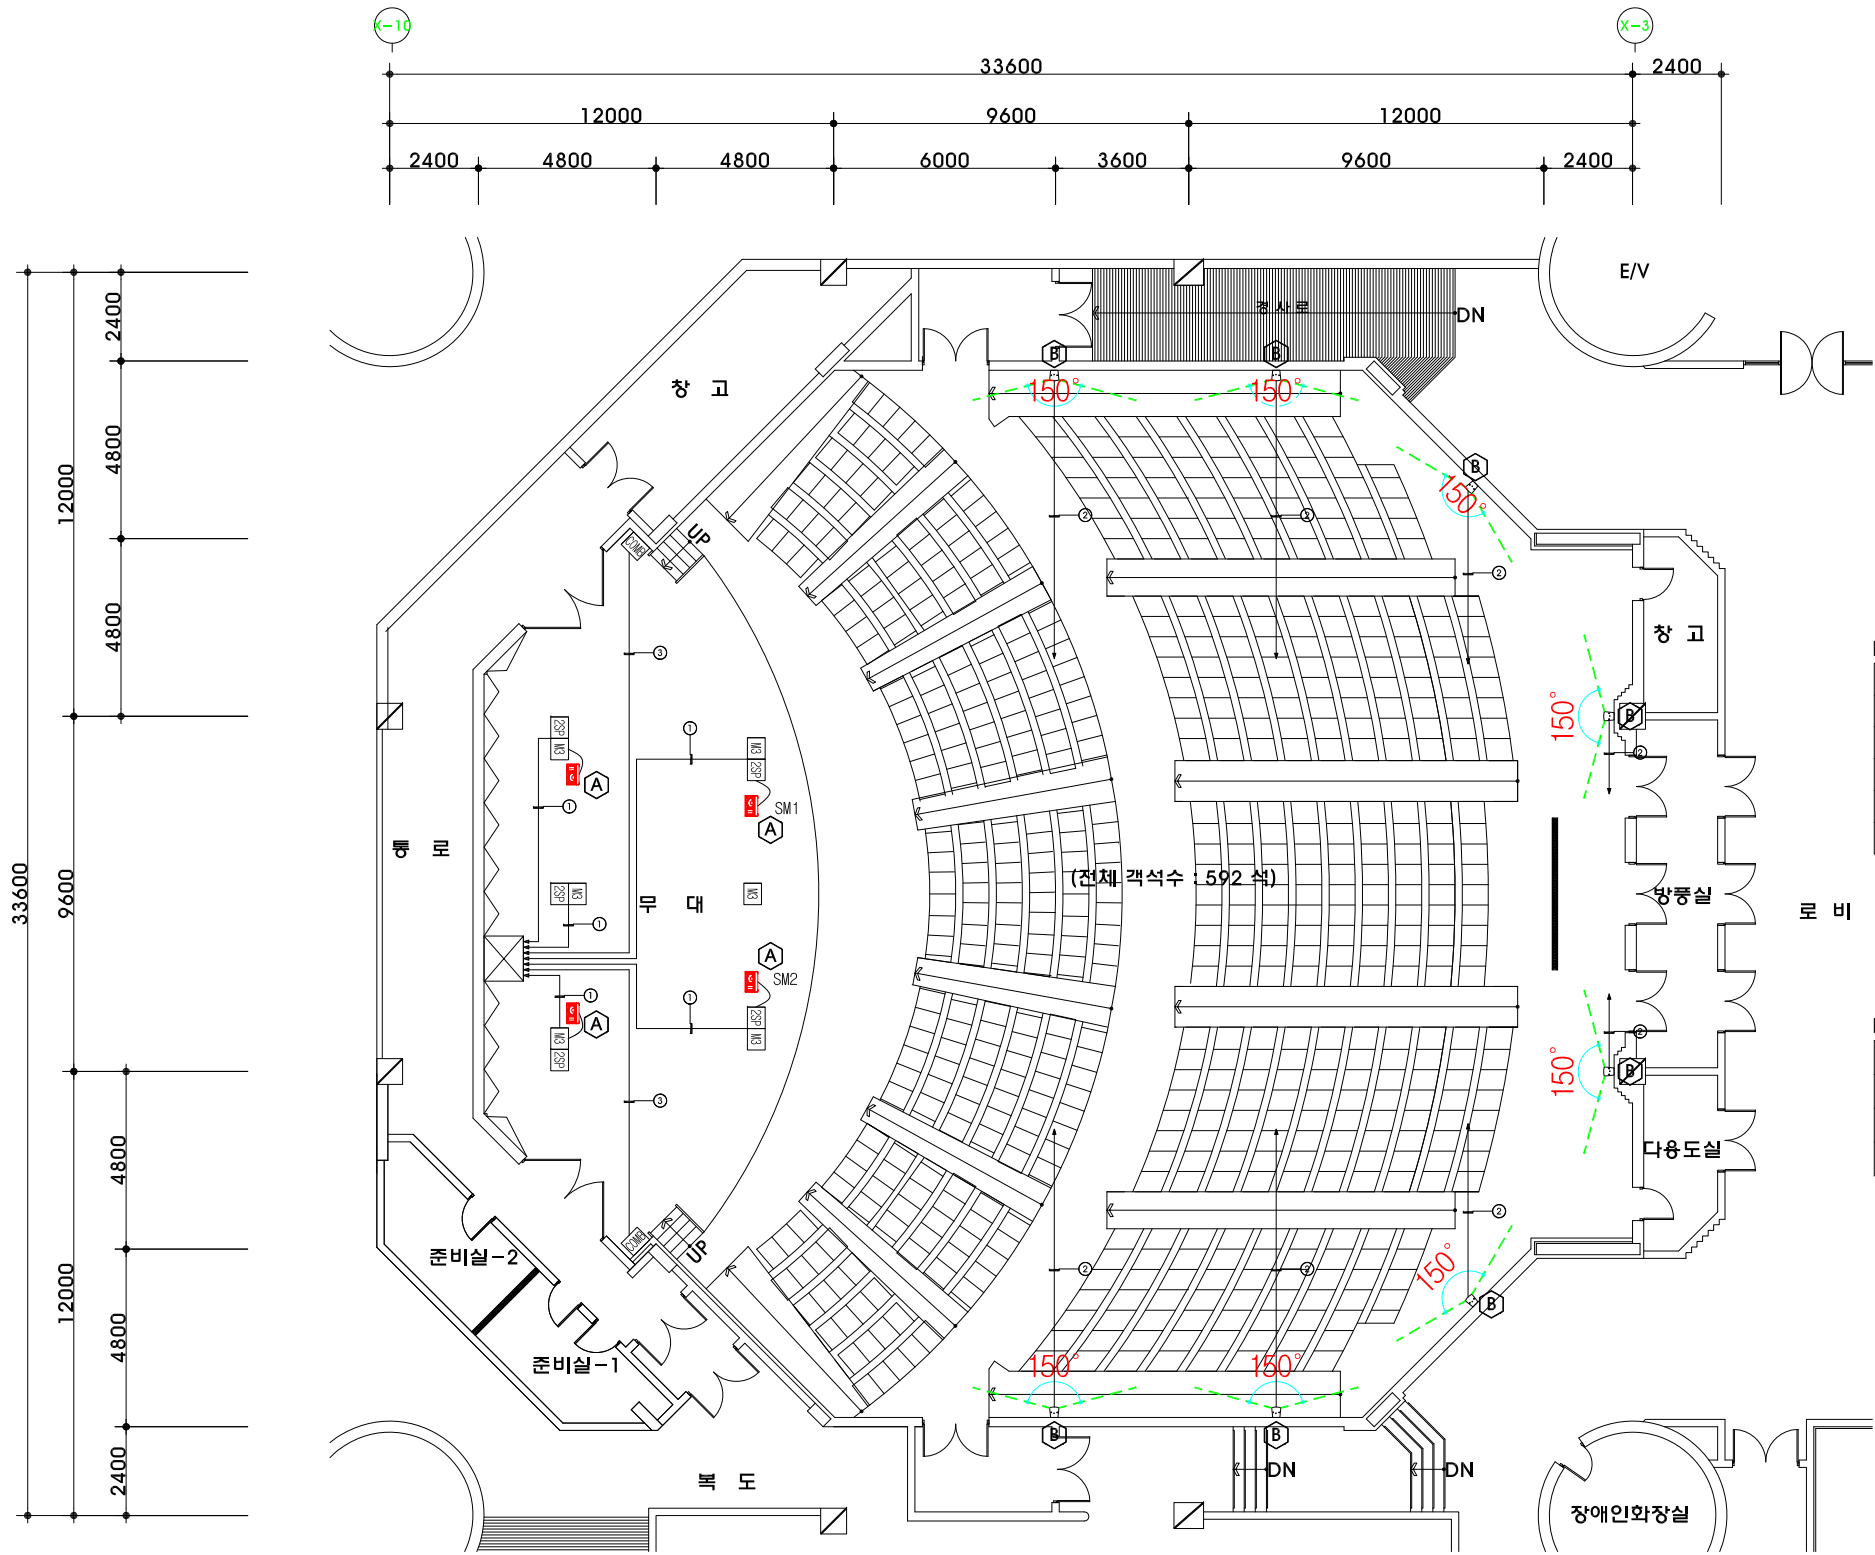

NOTE				
SYMBOL	ITEM	REMARK	HEIGHT	Run to.
A	Stage Monitor Speaker	MRX512M, 400W	Stage Floor	Control Room
B	Surround Speaker	기존품 사용	H=2300	Control Room
M3	3CH Mic Box	NC3FP-1 x 3	Stage Floor	Control Room
COMB	Combination Panel	XLR x 12 / RGB / RJ45	H=800	Control Room
2SP	2CH Speaker Box	NL4FC x 2	Stage Floor	Control Room

Cable Schedule			
NO.	CABLE SCHEDULE	CONDUIT	REMARK
①	Belden 5000UP x 1 + 1192A x 3	28C	Speaker Cable + Mic Cable, 상부트레이 경유
②	Belden 5100UP X 1	22C	Speaker Cable, 상부트레이 경유
③	Belden 1512C / 5C2V / UTP / RGB	28C	8CH Multl Cable + Media Cable 상부트레이 경유

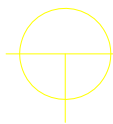


# 1F AUDIO SYSTEM 평면배치도

SCALE : 1 / 200

PROJECT TITLE

--	--	

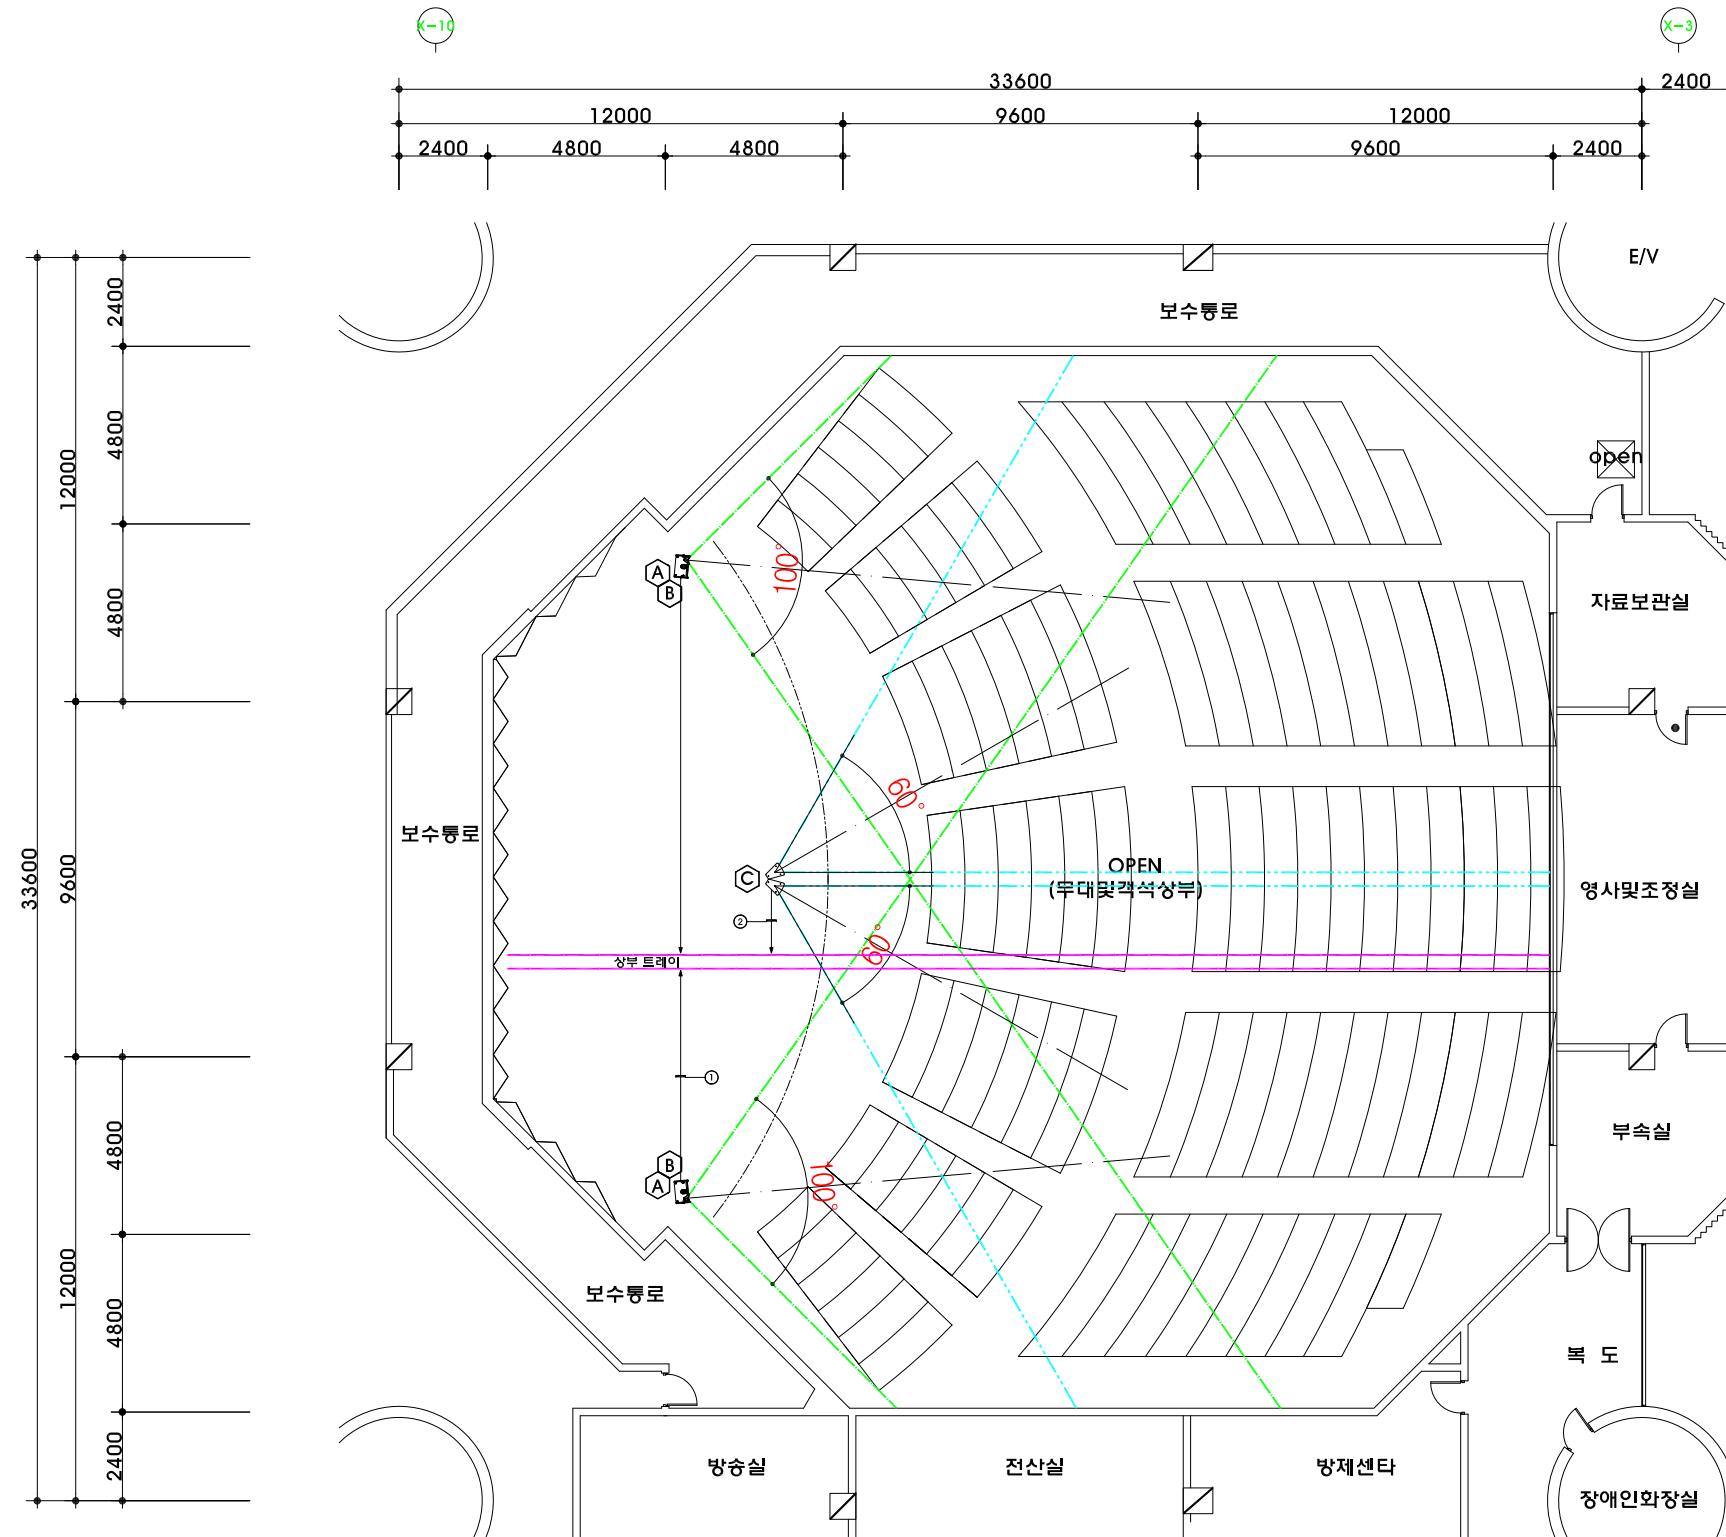


NOTE				
SYMBOL	ITEM	REMARK	HEIGHT	Run to.
	Main Line Array Speaker	VRX932LA, 800W	H=6500	Control Room
	Line Array Sub Woofer Speaker	VRX918S, 800W	H=6500	Control Room
	Center Speaker	AM6212/64, 600W	H=6500	Control Room

NO.	CABLE SCHEDULE	Pipe	REMARK
①	Belden 5T00UP x 3	42C	Speaker Cable, 상부트레이 경유
②	Belden 5T00UP x 1	28C	Speaker Cable, 상부트레이 경유

## 2F AUDIO SYSTEM 평면배치도

[illegible]

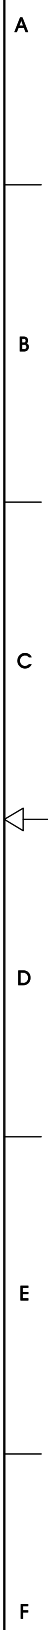

SYMBOL	ITEM	REMARK	HEIGHT	Run to.
	Main Line Array Speaker	VRX932LA, 800W x 6	H=6500	Control Room
	Line Array Sub Woofer Speaker	VRX918S, 800W x 2	H=6500	Control Room
	Center Speaker	AM6212/64, 600W x 1	H=6500	Control Room
	Surround Speaker	기존품 사용 x 8	H=2300	Control Room
	Stage Monitor	MRX512M, 400W x 4	Stage Floor	Control Room

[illegible]